


# 52 HOLMAN ROAD • CARMEL VALLEY • CALIFORNIA • SITE PLAN

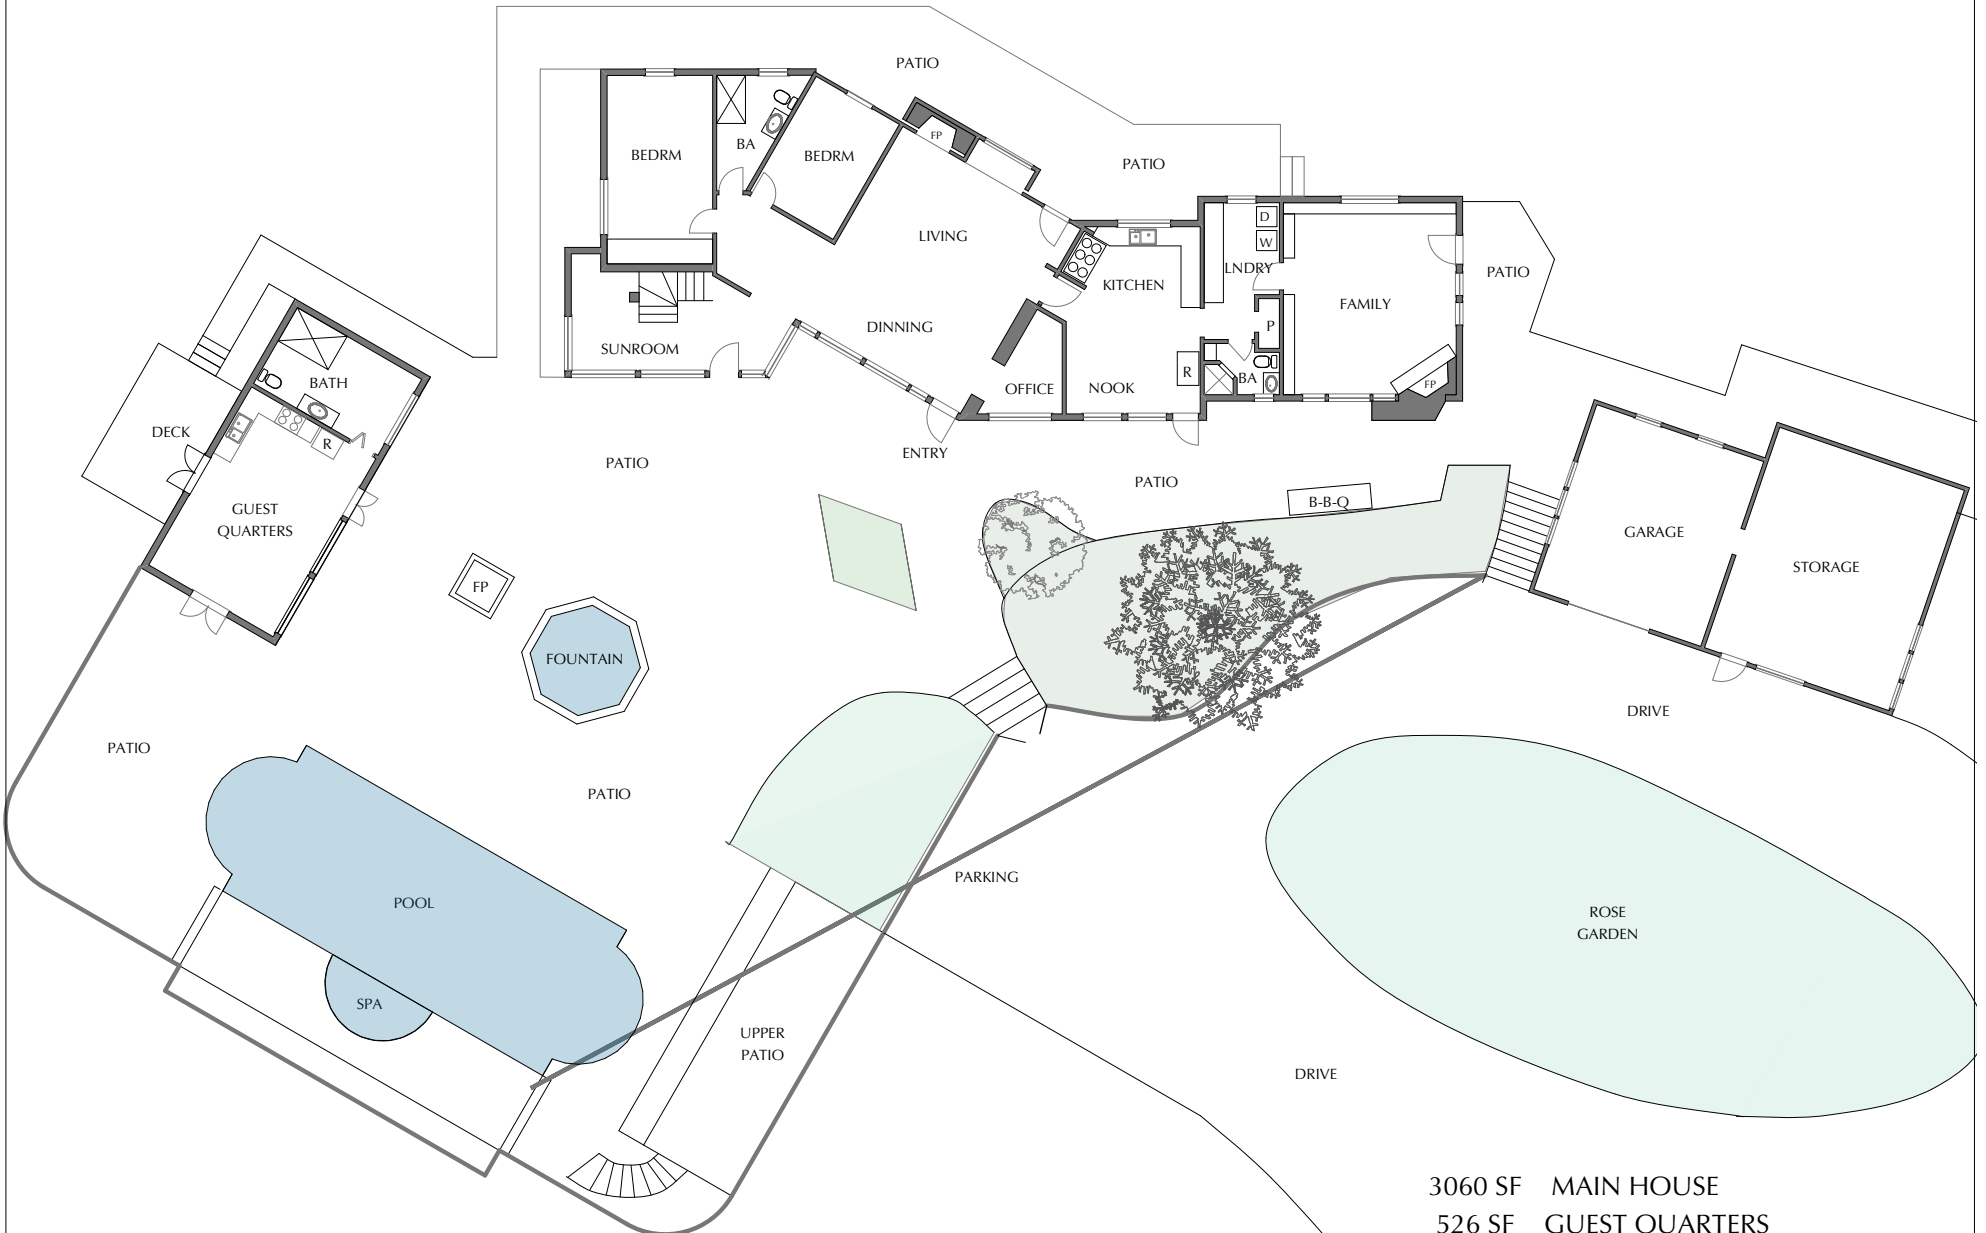

3060 SF MAIN HOUSE  
 526 SF GUEST QUARTERS  
 940 SF GARAGE / STORAGE  
 LOT = 1.82 ACRES

**SITE PLAN**  
 SCALE: 1" = 20'

